



DEPARTMENT OF THE ARMY
BUFFALO DISTRICT, CORPS OF ENGINEERS
1776 NIAGARA STREET
BUFFALO, NEW YORK 14207

IN REPLY REFER TO NCBCO-S

3 August 1970

Mr. George J. Swarthout
285 Winfield Road
Rochester, New York 14622

Dear Sir:

Please refer to your letter of 27 July 1960 concerning Department of the Army permit dated 4 November 1965 authorizing the Port Bay Improvement Association to extend and improve its existing stone filled timber crib jetty in Lake Ontario at Port Bay, New York.

It is understood that you have accomplished the above work in accordance with the conditions of your permit. In this regard no further Department of the Army authority is required for the ordinary maintenance of the jetty. However, it will be necessary for the Port Bay Improvement Association to obtain Department of the Army authority prior to the commencement of any new construction in Lake Ontario.

Sincerely yours,

V. H. Hourigan


V. H. HOURIGAN, Chief
Construction-Operations Division

BUY AND HOLD U. S. SAVINGS BONDS


permitted

THE NOTE CIRCLED IN RED



BELOW WAS ADDED BY ARMY ENGINEER DISTRICT
BUFFALO N.Y. TO OUR LOG.

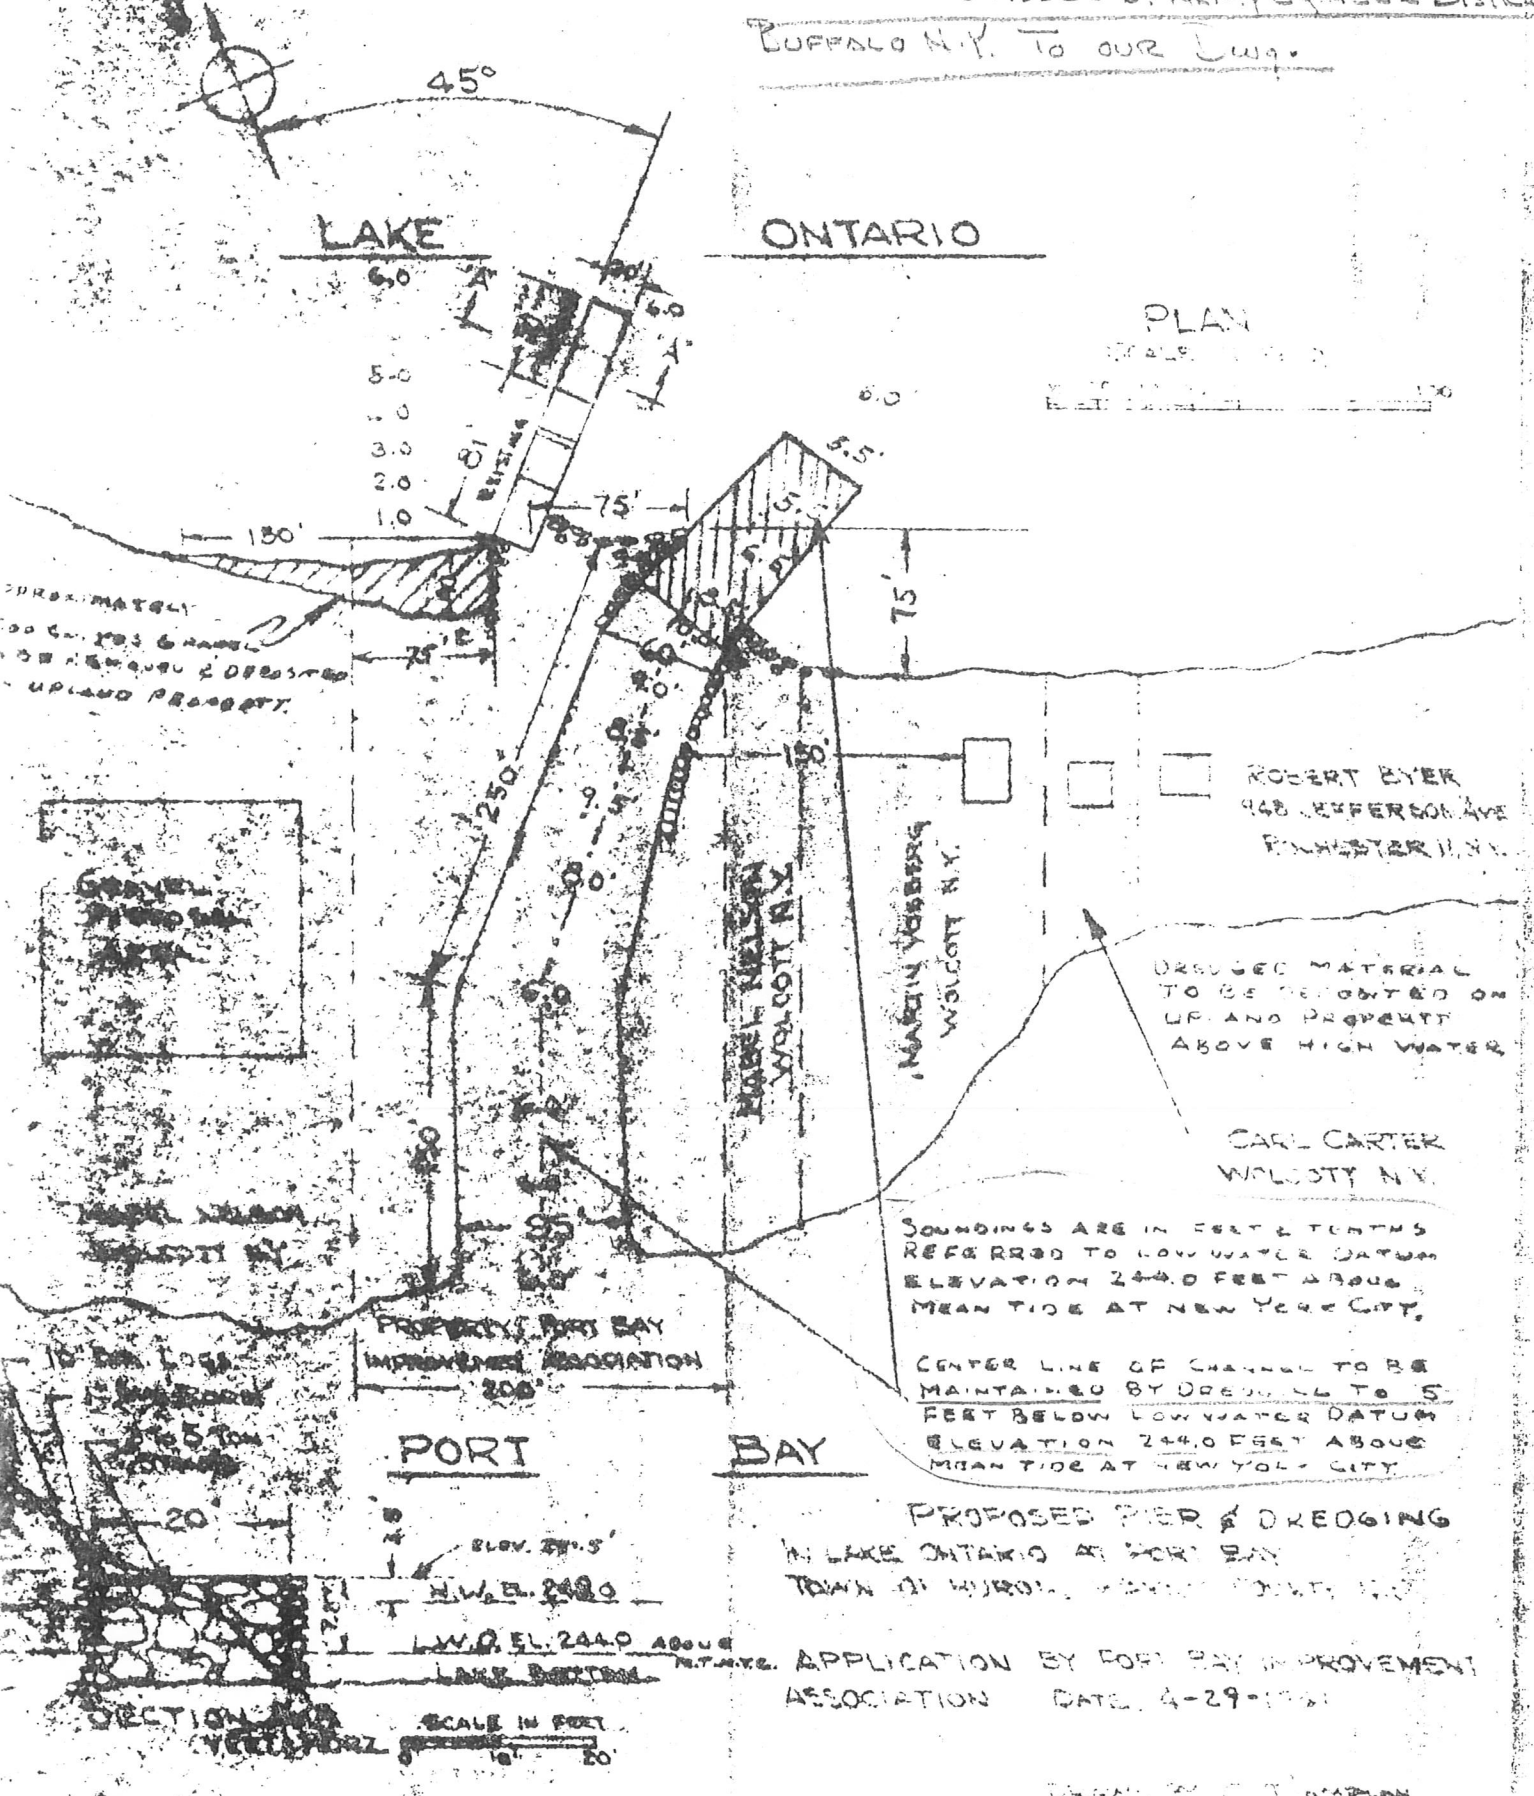


DRAWN BY CHAS. THOMPSON 5-4-1911

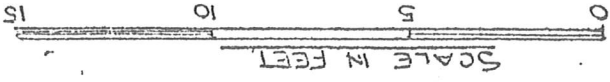

SECTION A-A
VERT. & HORIZ.

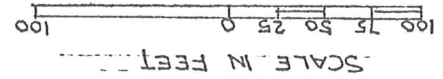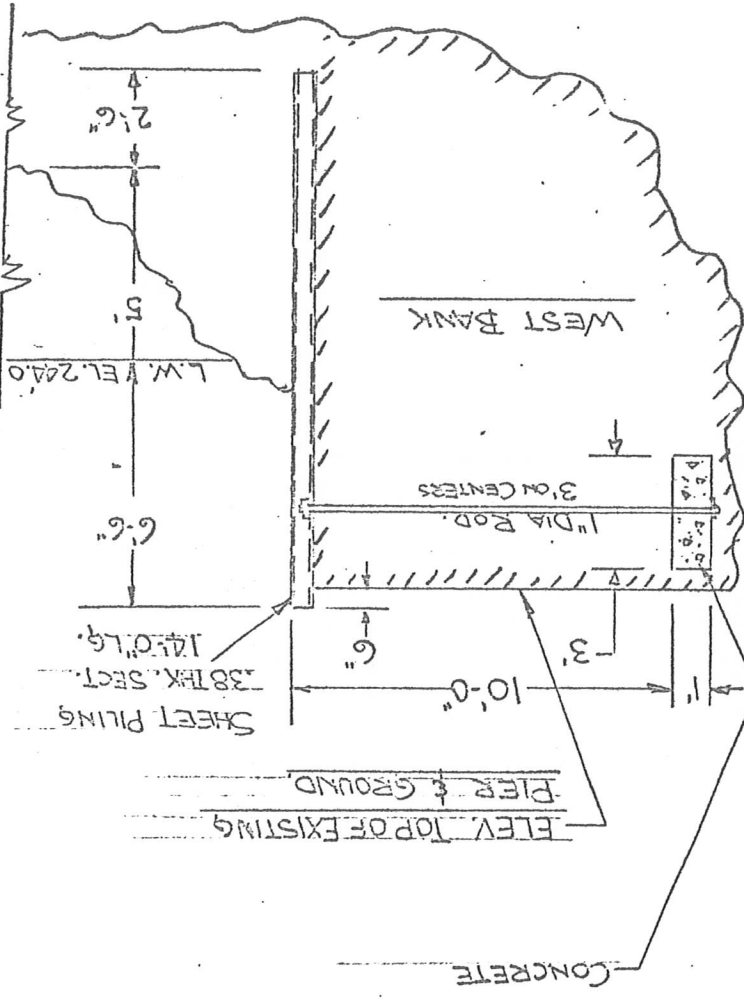


PLAN

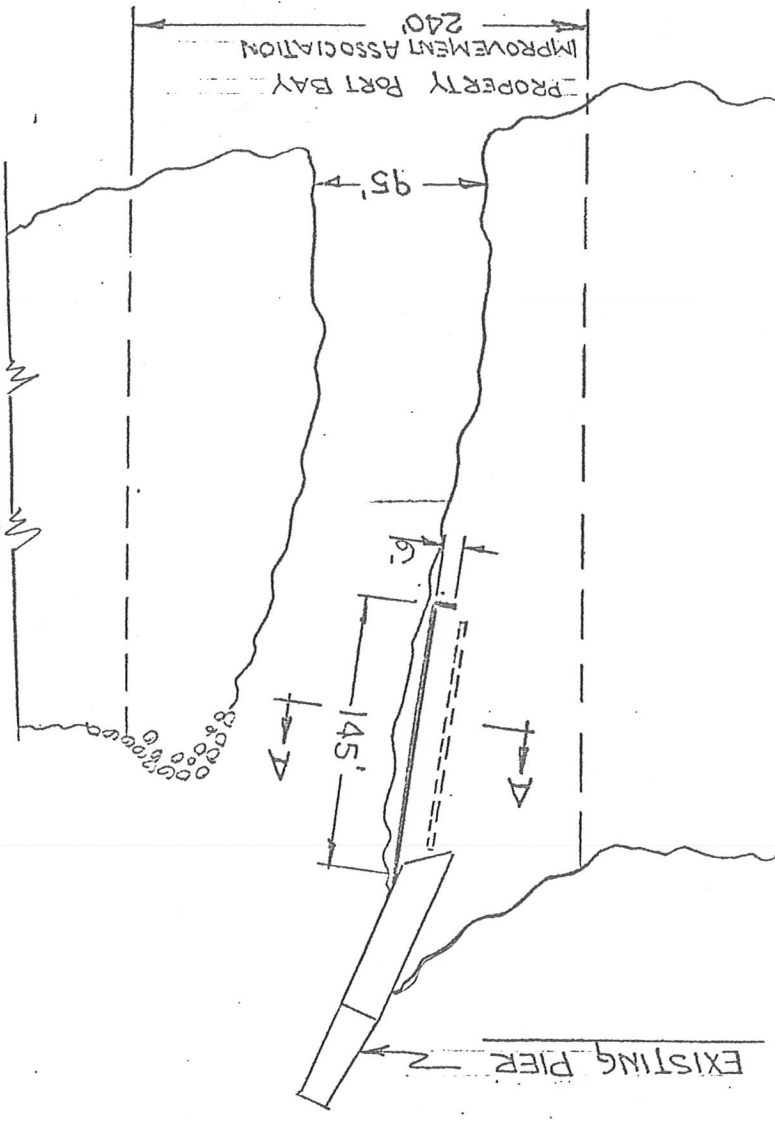

ONTARIO

LAKE

PROPOSED RETAINING WALL
145 FT. LG. ON WEST SIDE OF
OUTLET AT PORT BAY, TOWN OF
HURON, WAYNE COUNTY N.Y.

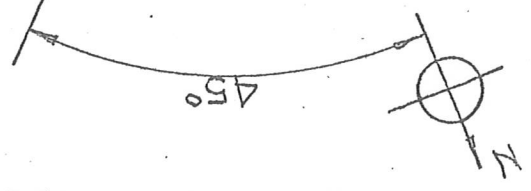

PERMIT

No. 1-119-71

(TO ALTER OR CHANGE A STREAM OR WATERCOURSE)

has been issued to Fort Bay Improvement Assoc.

of Walcott, N.Y.

for cribfill in Lake Ontario & Fort Bay

under the Conservation Law, Part III A, Art. 5

Edward D. Holmes
Permit Agent

12/31/71
Expiration Date

N.Y. State Conservation Dept.

R. Stewart Kilborne, Chairman

Legal Notices

NEW YORK STATE
DEPARTMENT
OF ENVIRONMENTAL CONSER-
VATION

NOTICE OF APPLICATION

Notice is hereby given that,
pursuant to Part III

Notice is hereby given that,
pursuant to Part III-A of Ar-
ticle V of the Conservation Law
and Public Law 91-224, Section
21-b and Part 611 of Codes Rules
and Regulations for administer-
ing said Laws, Port Bay Impro-
vement Assoc. Wolcott, N.Y. has
filed an application with the New
York State Department of En-
vironmental Conservation at its
Regional Office at 6274 E. A-
von-Lima Rd., Avon, N.Y. (Mail-
ing address-PO Box 57, Avon,
N.Y. 14414) where the applica-
tion and published rules and re-
gulations for administration of
the law are available for pu-
blic inspection.

The applicant requests that
he be issued a permit to crib
and fill an area extending 145
feet along the shoreline extend-
ing 6 feet lakeward in lake wa-
ters fronting property of appli-
cant located on the western bank
of the Port Bay Channel be-
tween Lake Ontario and Port
Bay, Town of Huron, Wayne Coun-
ty.

The applicant further requests
that the project be certified that
there is a reasonable assurance
that such activity will be con-
ducted in such a manner as not
to violate applicable water qual-
ity standards.

Any person interested in this
application who wishes to be-
come a "Party in Interest" in
this proceeding in accordance
with the published rules and re-
gulations of the Department must
notify the undersigned in writing
on or before the 23rd day of Sep-
tember, 1971, stating specific ar-
eas of interest.

Any party in Interest will be
eligible to be heard if a public
hearing is ultimately held in con-
nection with the application.

EDWARD D. HOLMS
Permit Agent
NYS DEPT. of Environmental
Cons.
PO Box 57
Avon, N.Y. 14414

September 3, 1971

Sept 15

STATE OF NEW YORK

COUNTY OF WAYNE ss:

Gerald VanHall

being sworn, says he is the -----
----- publisher -----

of THE EASTERN WAYNE STAR, "a news-
paper formed by the consolidation of The
Lake Shore News, Wolcott, N.Y., The Lyons
Republican, Lyons, N.Y., The Wayne County
Herald Eagle, Clyde, N.Y.; a newspaper pub-
lished weekly in the Village of Lyons, in said
county; and that a notice, of which the an-
nexed is a printed copy, was printed and
published in the regular edition of said news-
paper once a week for ----- one -----
weeks, commencing on the ----- 15th -----
day of ----- Sept. ----- 19----- 71 -----

Subscribed and sworn to before me this

----- 16 ----- day of ----- Sept ----- 19----- 71 -----
Shirle A. Crane

NOTARY PUBLIC

SHIRLE A. CRANE
NOTARY PUBLIC, State of N. Y., Wayne County
No. 52-07958CO
My Commission Expires March 30, 1973



45°

LAKE

8 FT

ONTARIO

EXISTING PIER

PROPOSED RETAINING WALL

145 FT. LG. ON WEST SIDE OF

OUTLET AT PORT BAY, TOWN OF

HURON, WAYNE COUNTY N.Y.

SHADED AREA IS THE MAIN CHANNEL WHICH IS AT PRESENT ABOUT 4½ TO 5 FT. DEEP X 30 FT WIDE. EAST OF THIS THERE ARE SHALLOW SPOTS WHICH ARE ONLY ABOUT 2½ FT. DEEP (JULY 5 1971)

A

145'

6'

95'

PROPERTY PORT BAY
IMPROVEMENT ASSOCIATION
240'

CONCRETE

ELEV. TOP OF EXISTING
PIER & GROUND

SHEET PILING
38THK. SECT.
14'-0" LG.

1" DIA ROD.
3' ON CENTERS

WEST BANK


L.W. ELEV. 244.0

5'

2'6"

PLAN


SCALE IN FEET

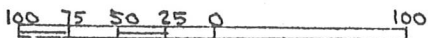

SECTION A-A

VERT. & HORZ.

SCALE IN FEET

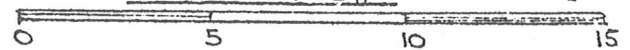

DRAWN BY CHAS. THOMPSON

5-4-1971

APPLICATION FOR PERMIT
Disturbance of Stream Bed or Excavation In or Fill of Navigable Waters

Read instructions below before completing this application. Please type or print clearly in ink.

1. NAME AND ADDRESS OF APPLICANT				2. NAME AND ADDRESS OF OWNER (If different from applicant)			
First Name	M.I.	Last Name	Telephone Number	First Name	M.I.	Last Name	
George	J.	Swarthout	716-467-6492	Port Bay Improvement Association			
Street Address				Street Address			
285 Winfield Road							
Post Office	State	Zip Code		Post Office	State	Zip Code	
Rochester	New York	14622		Wolcott	New York	14590	

3. AGENCY SUBMITTING APPLICATION
Port Bay Improvement Association by George J. Swarthout, Director

PROJECT DATA

4. NAME AND LOCATION OF STREAM OR BODY OF WATER

Stream or Body of Water	Town	County
Port Bay Outlet	Huron	Wayne

If unnamed, locate by giving distance and direction from a commonly accepted and identifiable landmark:

5. Length of Work Section	6. Location on Stream	7. Will Project Utilize State-owned Land?
145 feet	West Bank of Outlet	<input type="checkbox"/> Yes <input checked="" type="checkbox"/> No

8. Type of Work (Examples: channel diversion, rip-rap, gravel removal)	9. EXTENT OF WORK (Feet of rip-rap or new stream channel; yards of gravel to be removed, etc.)
Retaining Wall	Install 145 feet of sheet steel piling. (Project drawing previously submitted.)

10. PURPOSE
Maintain the integrity of the channel by protecting the west bank from erosion.

11. Proposed Starting Date	12. Approximate Completion Date	13. IF A DAM OR OBSTRUCTION, INDICATE:
Sept. 1971	November 1971	Height: _____ Size of Pond Created: _____

14. NAME AND ADDRESS OF OFFICIAL NEWSPAPER OF LOCALITY WHERE PROPOSED WORKS ARE LOCATED
Wayne Eastern Star 33 Broad Street, Lyons, New York 14489

CERTIFICATION

15. Application is hereby made to the New York State Department of Environmental Conservation pursuant to Sections 429(a) and (b) of the Conservation Law.

The applicant certifies that the above statements are true and agrees that the issuance of the permit is based on the accuracy thereof. As a condition to the issuance of a permit, the applicant accepts full legal responsibility for all damage, direct or indirect, of whatever nature, and by whomever suffered, arising out of the project described herein and agrees to indemnify and save harmless the State from suits, actions, damages and costs of every name and description resulting from the said project.

August 24, 1971
Date

George J. Swarthout, Director
Signature
Port Bay Improvement Association

INSTRUCTIONS

1. Prepare and submit this application in TRIPLICATE. Use typewriter or print clearly in ink.
2. Submit with the application three copies of a drawing showing location and extent of work to be done. Maps and drawings filed with an application for a U.S. Army Corps of Engineers permit for works in navigable waters will be acceptable under Section 429(b).
3. Applications by counties, cities, towns and villages shall be signed by the chief executive officer thereof or the head of the department or agency undertaking the project.
4. The applicant must publish a "Notice of Application". The Local Permit Agent, to whom the application is delivered, will furnish the form of notice and instructions for publication.
5. If other than owner makes application, written consent of the owner must accompany application.
6. Acceptance of a permit subjects permittee to restrictions, regulations or obligations stated in application and permit.