**H**ealthy **P**ort **F**utures

PORT BAY MAINTENANCE PLAN PORT BAY, NY 14590

DATE:


04/26/2020

**SCALE:** 

1"=40'

**SHEET:** 

CONSTRUCTED CONDITION

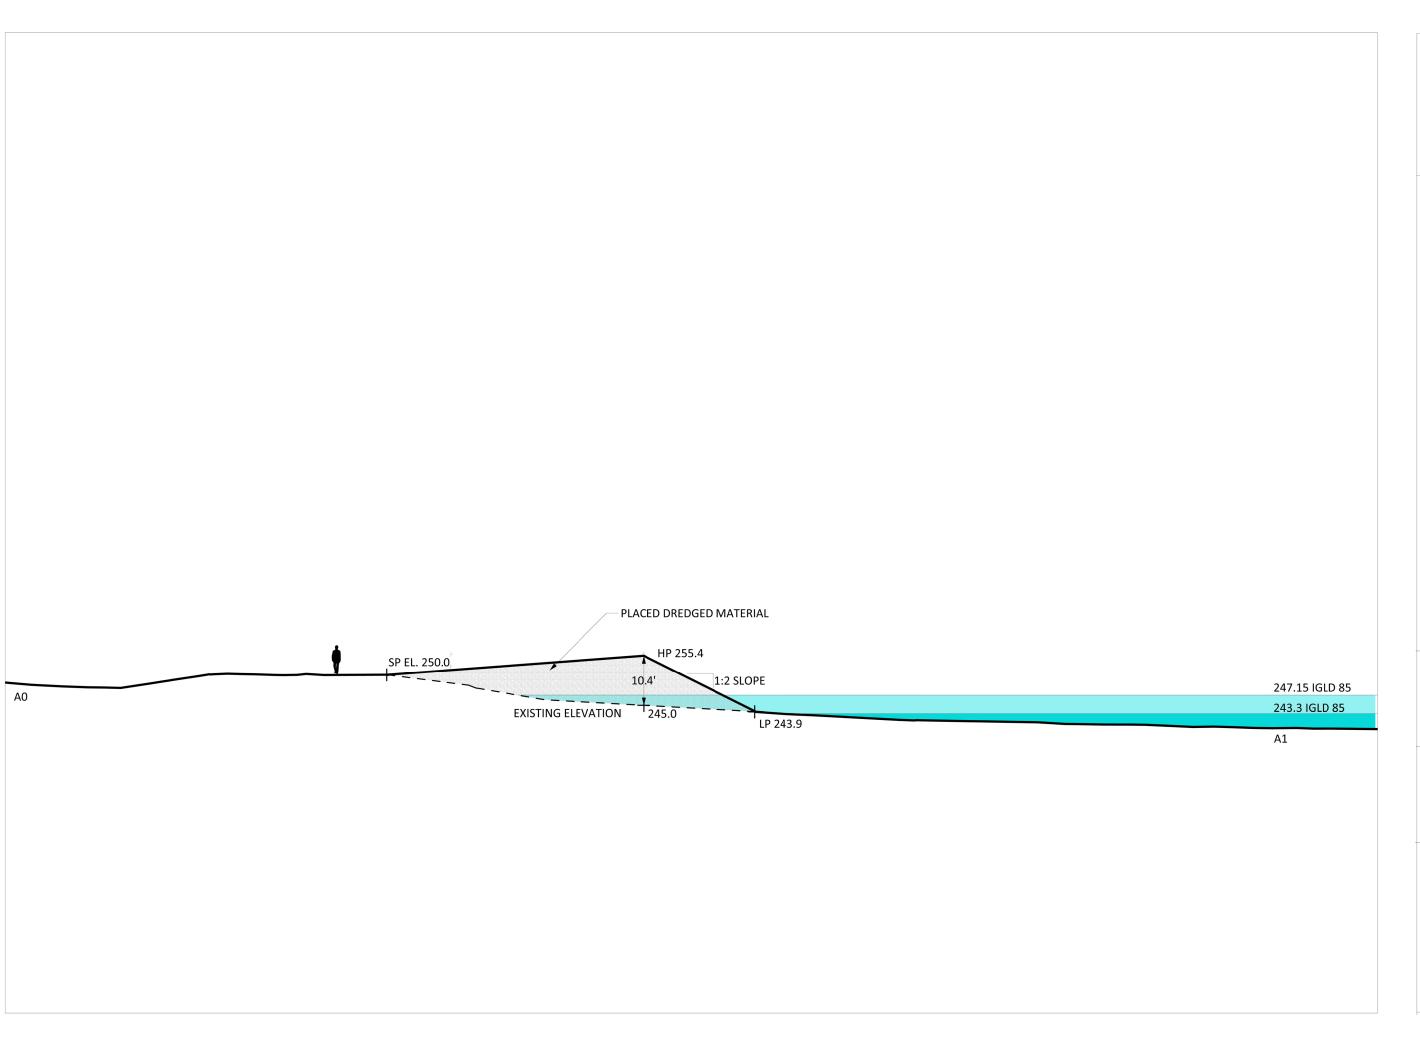



## PORT BAY MAINTENANCE PLAN PORT BAY, NY 14590

## DATE:

04/26/2020

## **SCALE:**

1"=20'

## SHEET:

CONSTRUCTED SECTION